


REVISED: 3/28/02

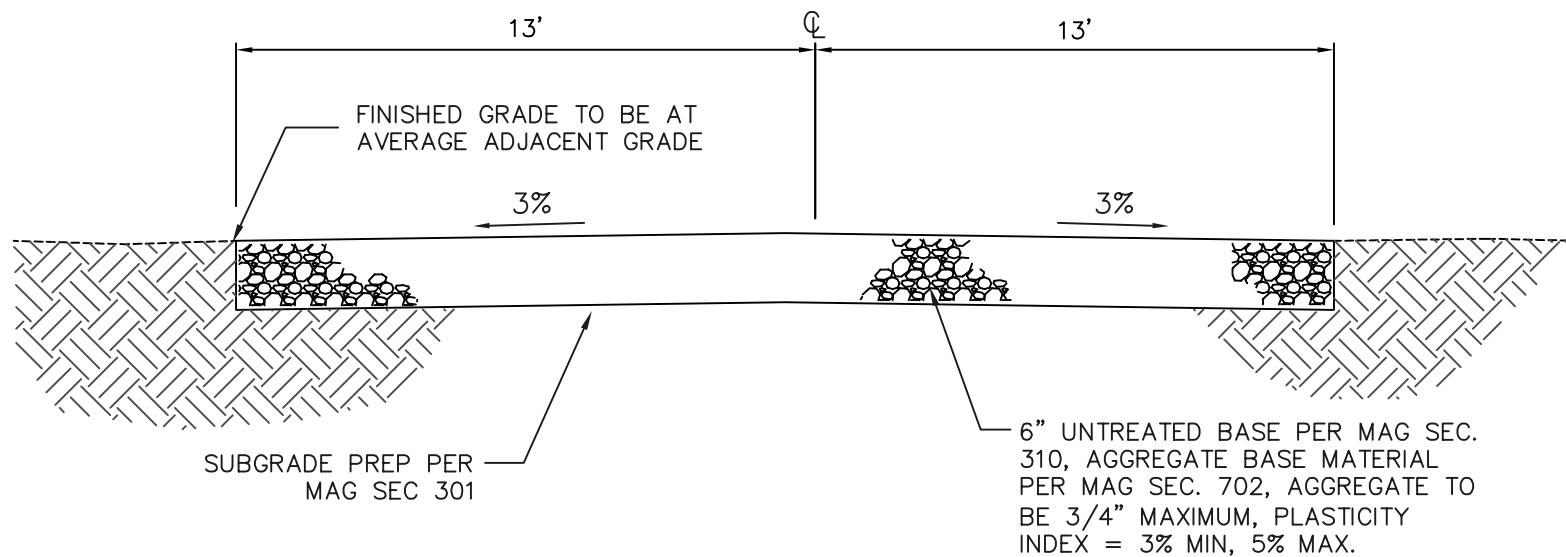

UNPAVED ROAD DETAIL

DETAIL NO.
2207 **City of Scottsdale**
Standard Details

RESIDENTIAL UNPAVED ROAD

DETAIL NO.
2207